


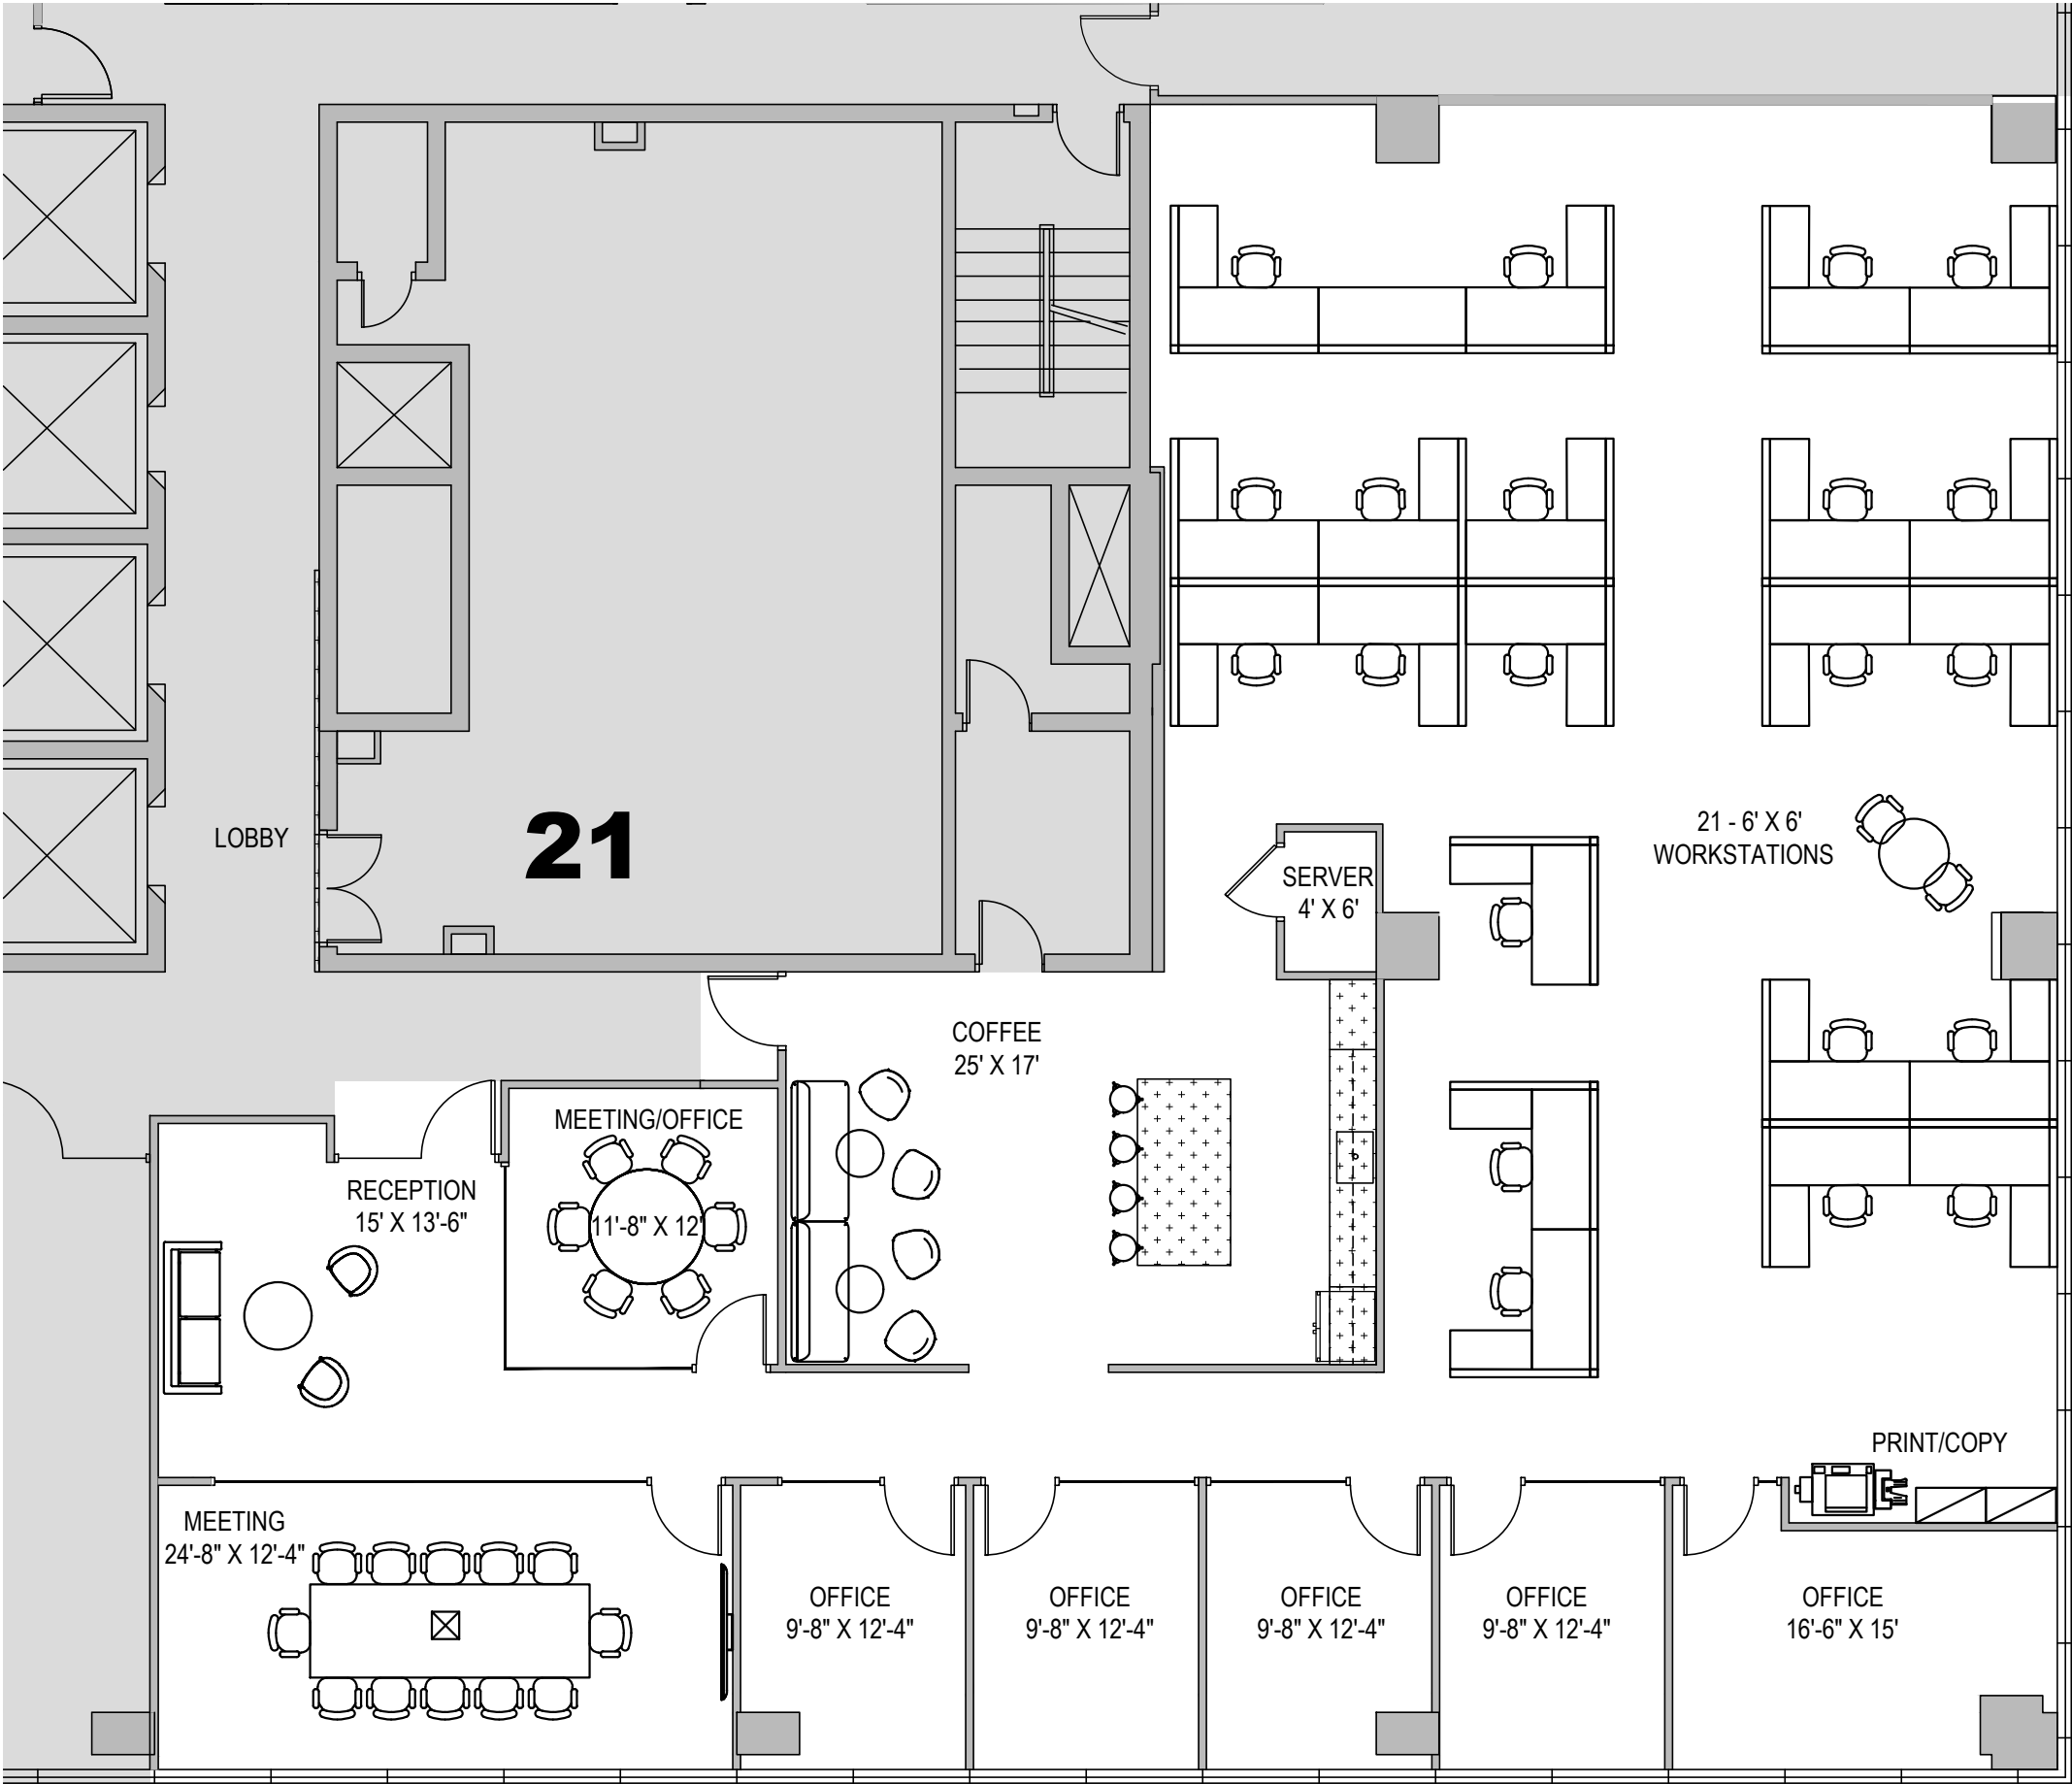

NOT FOR PERMIT/CONSTRUCTION

COPPER⁸
LICENSED INTERIOR DESIGN CORPORATION

PENN WEST PLAZA - EAST TOWER
SUITE 210, 207 9th AVENUE SW
CALGARY, ALBERTA T2P 1K3

STOCK EXCHANGE TOWER
300 5 AVE SW CALGARY, AB T2P 3C4

SUITE 2110 PLAN
SCALE: 1/8" = 1'-0"



ISSUED FOR: INFO
DATE: 2024.04.16
PROJECT NO. 23122

SP1